


OAKELEY SLATE QUARRIES

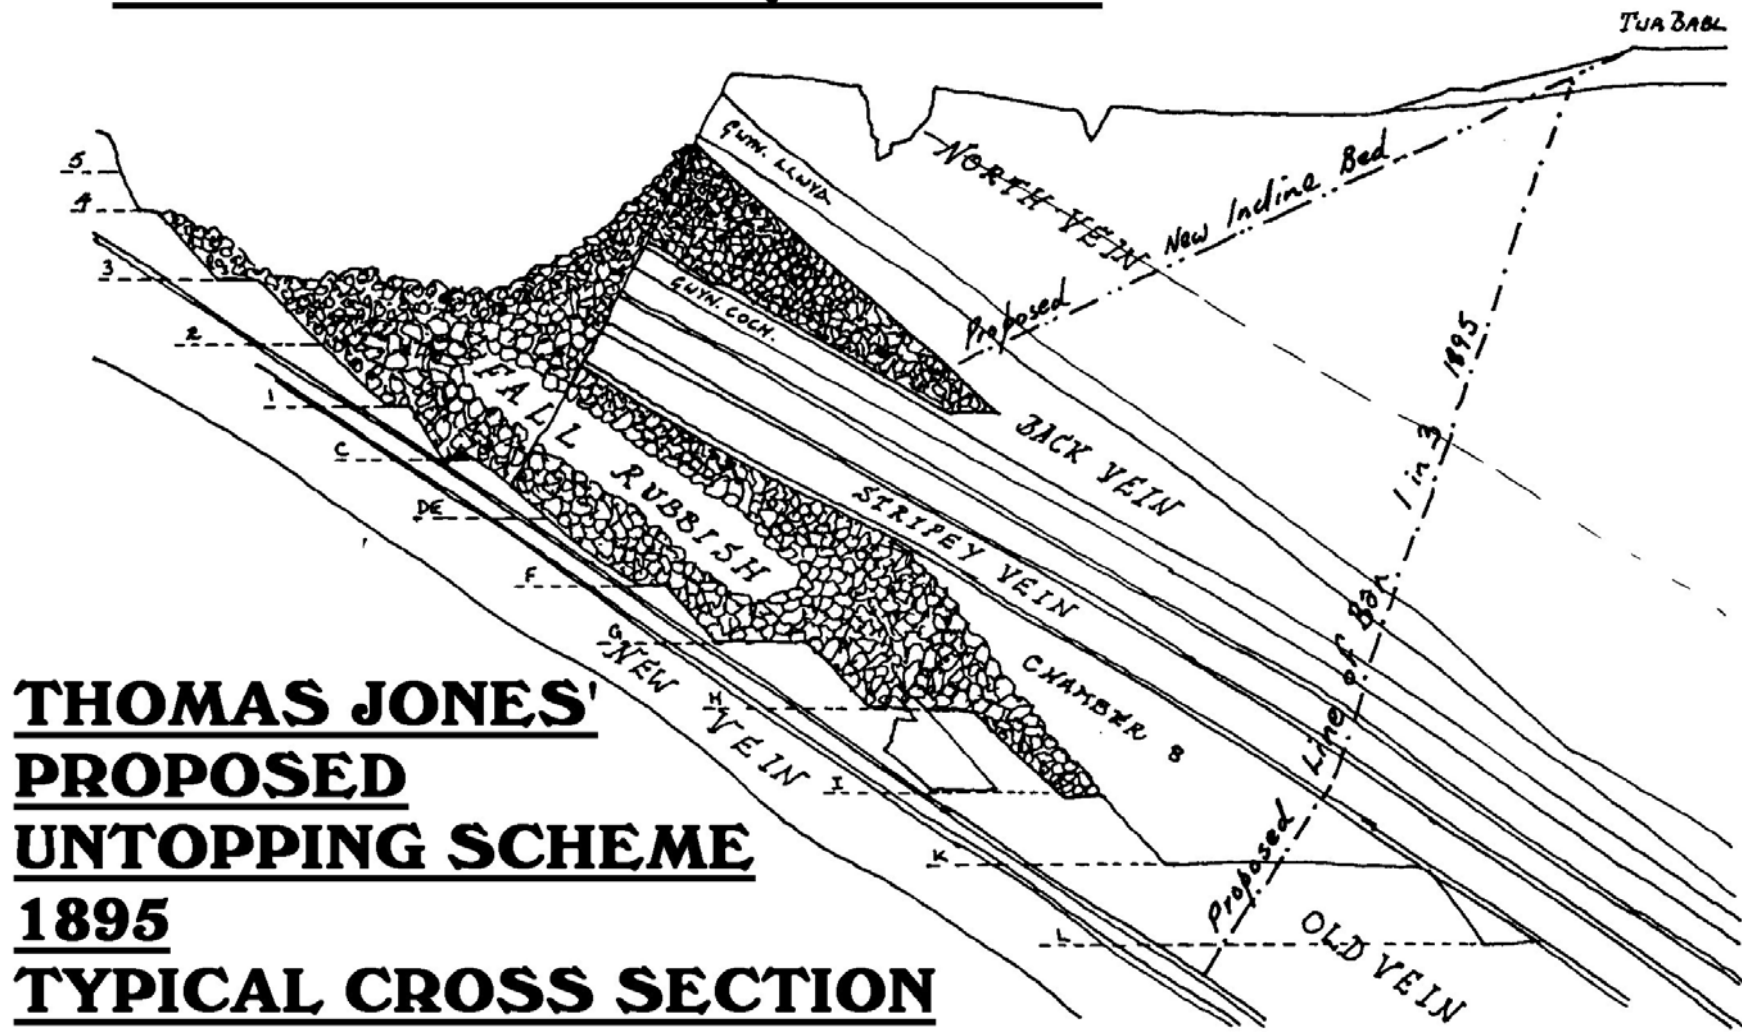

THOMAS JONES'
PROPOSED
UNTOPPING SCHEME
1895
TYPICAL CROSS SECTION

Revised to red man 14/4/95 K. H. Jones