



ENLARGEMENT OF AREA ROUND B9W

WORKINGS ABOVE (NORTH OF) DYKE
WORKINGS BELOW (SOUTH OF) DYKE

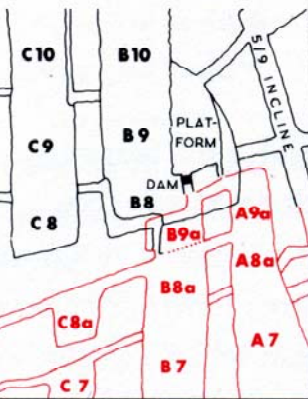

ENLARGEMENT OF 2&4 ADITS, S. END


2 ADIT LEVEL
4 ADIT LEVEL

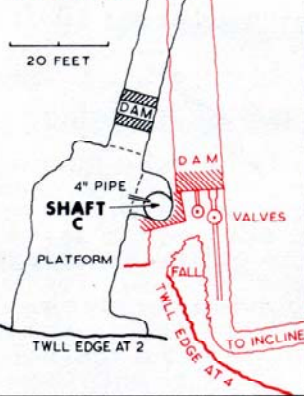

PLAN OF WORKINGS

Reproduced from "Rhosydd Slate Quarry"
By MJT Lewis & JH Denton
Used on ADITNOW
With the kind permission of
Dr Michael Lewis.

- SURFACE FEATURES
 - - - QUARRY EDGE IN 1888
 - UNDERGROUND WORKINGS: SURVEYED
 - - - " " : CONJECTURAL
 - ADITS AND WORKINGS OFF ADITS
 - INCLINE AND SHEAVE
 - CHAMBER ROOFED UP
 - UNDERGROUND BRIDGE EXTANT
 - DAM
 - WALL
 - x x COMPRESSOR ROOM
 - - - CROESOR BOUNDARY: ORIGINAL
 - - - " " : AMENDED
- ONLY CHAMBERS KNOWN TO EXIST ARE LETTERED

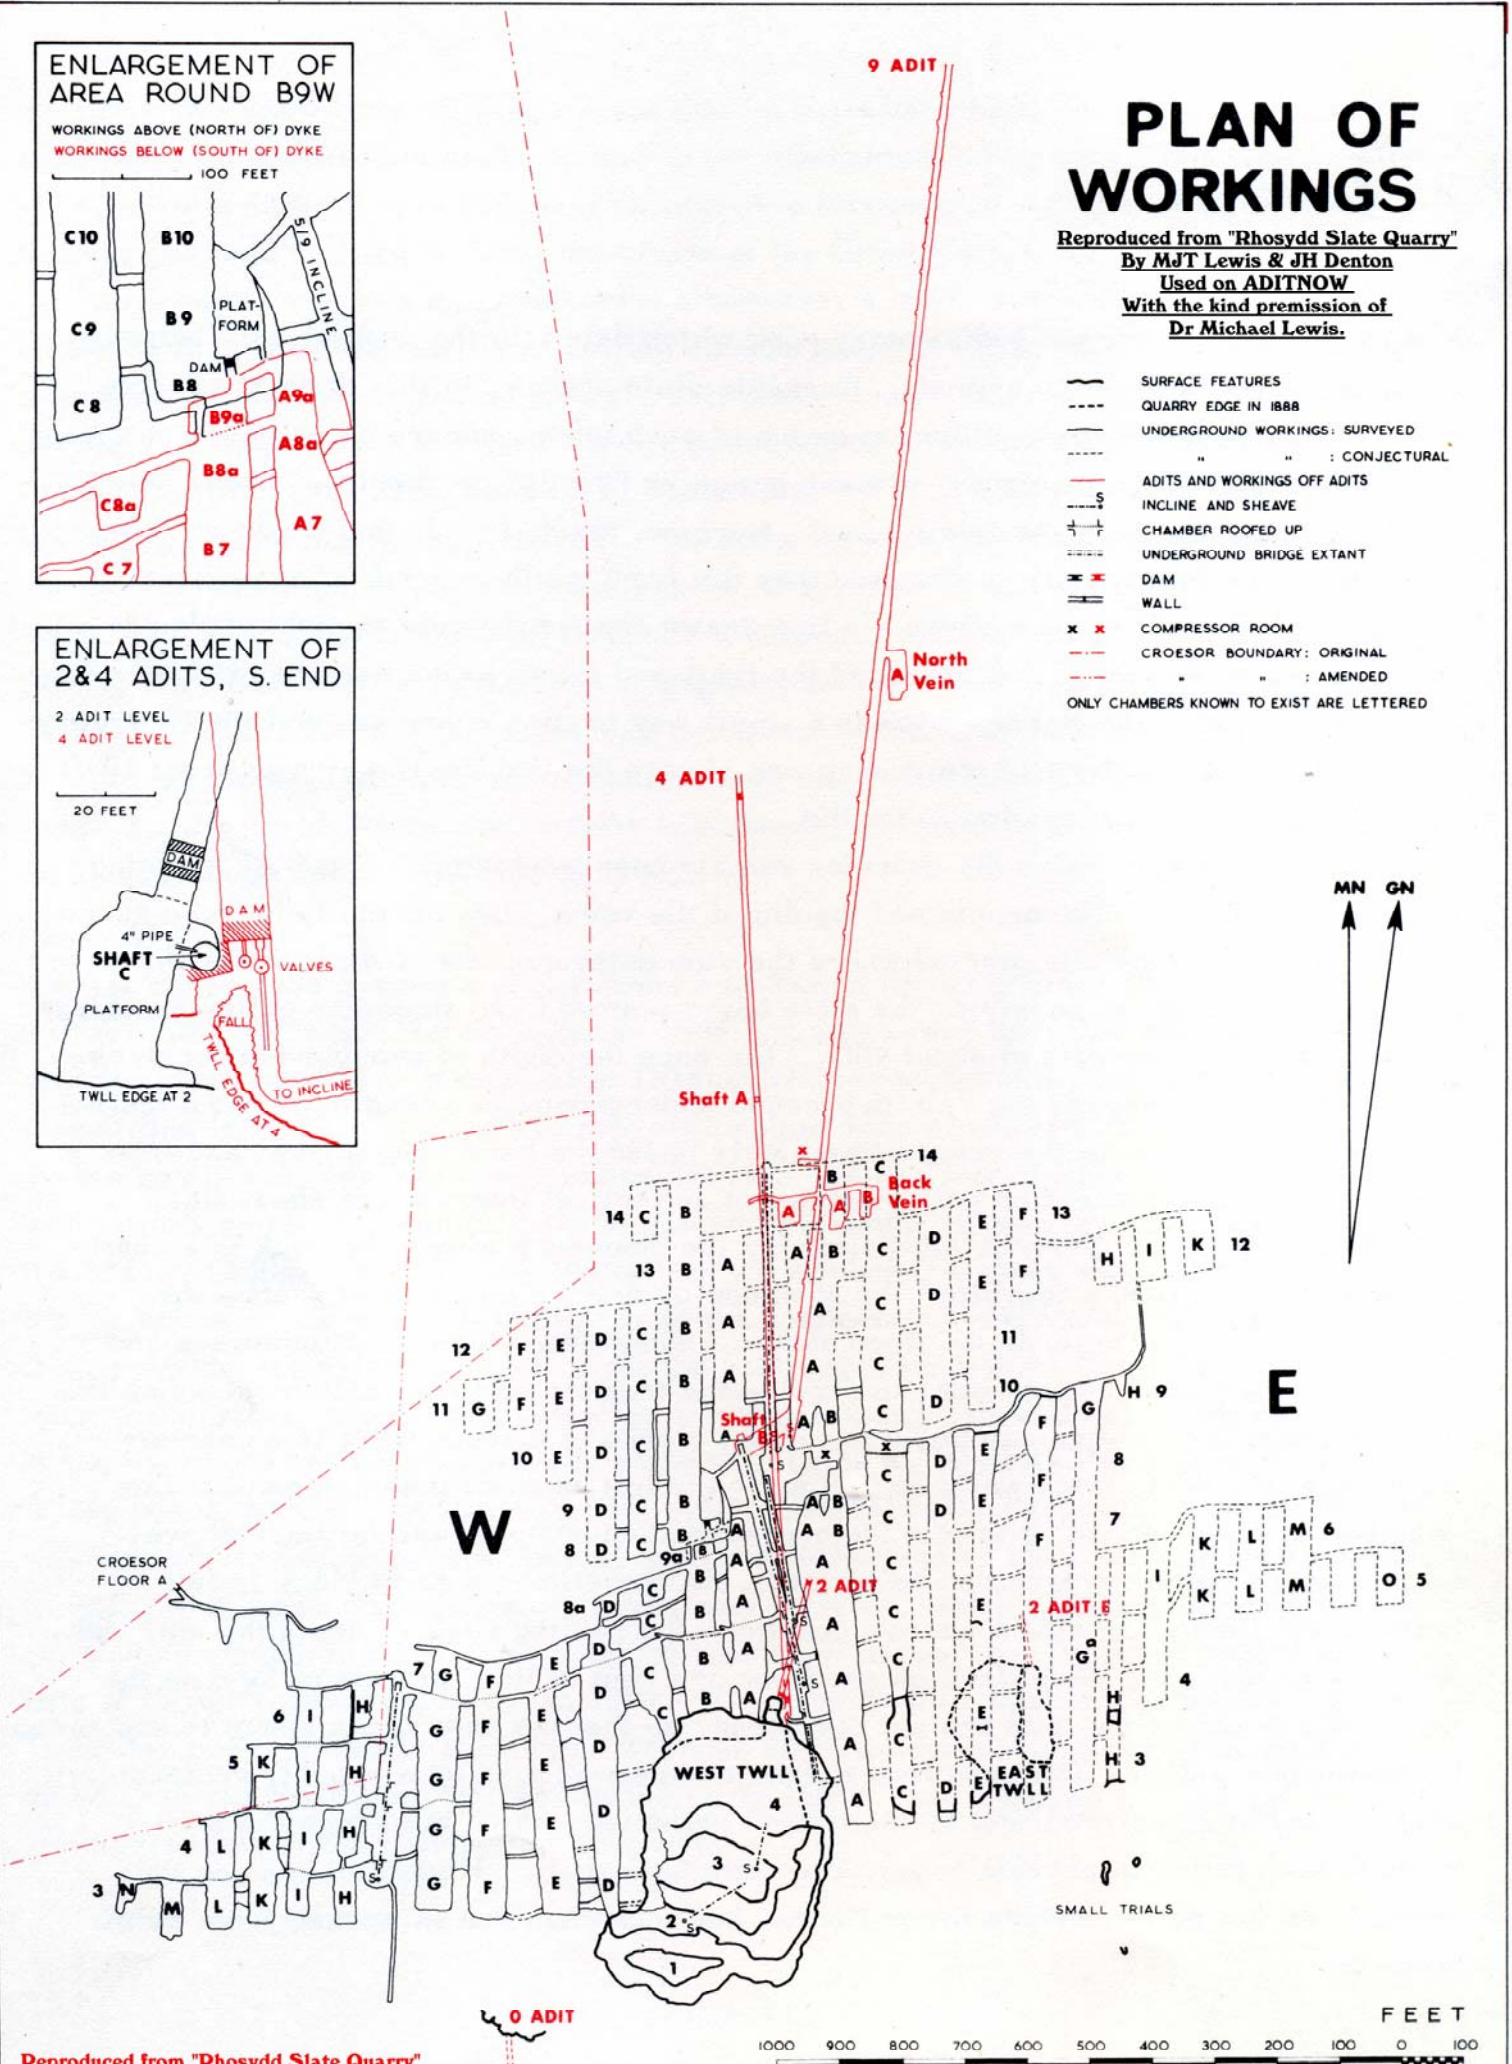

Reproduced from "Rhosydd Slate Quarry"
By MJT Lewis & JH Denton
Used on ADITNOW With the kind permission of Dr Michael Lewis.

